
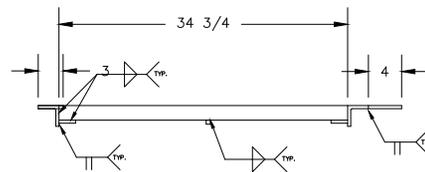


SECTION A-A

NOTES :

- 1- MATERIAL: STEEL A36, HOT DIP GALVANIZED AFTER FABRICATION IN ACCORDANCE WITH A.S.T.M. A-123.
- 2- STANDARD D.O.T. TYPE K INLET REPLACEMENT GRATE
- 3- LOADING: PEDESTRIAN

THIS DOCUMENT IS THE PROPERTY OF U.S.F. FABRICATION, INC AND CONTAINS PROPRIETARY INFORMATION. IT SHALL NOT BE MODIFIED, COPIED, FURNISHED NOR DISTRIBUTED (IN WHOLE OR IN PART) WITHOUT PROPER AUTHORIZATION OF U.S.F. FABRICATION, INC.

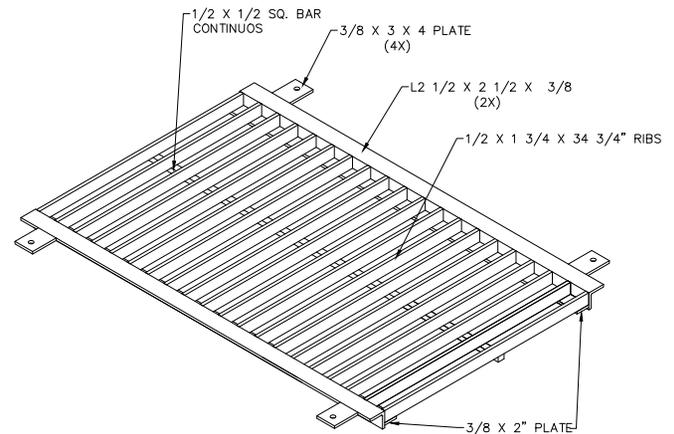

MARYLAND DEPARTMENT OF TRANSPORTATION
STANDARD TYPE "K" INLET
REPLACEMENT GRATE 60"
MD-377.04



U.S.F. FABRICATION INC.
HIALEAH, FLORIDA

**WELDED GRATE -STEEL GALV.
TYPE "K"**

INTERPRET DIMENSIONS AND TOLERANCES PER ASME Y14.5M

BREAK ALL SHARP CORNERS & EDGES TO 0.01

TOLERANCES UNLESS OTHERWISE SPECIFIED:

INCHES = ± 1/16
1/16 = ± 1/32
1/32 = ± 1/64

COPYRIGHT © 2019
ALL RIGHTS RESERVED

| | | | |
|----------------|---------------------|---------------|----------------|
| DRAWN BY: A.Q. | SCALE: 1:16 | SHEET: 1 of 1 | DATE: 03/07/19 |
| APP'D BY: A.Q. | DWG. NO: 1000121507 | SHEET SIZE: B | REV: 0 |